




Kirkkotupa_042
Asemapiirros 1:500
FCG 22.10.2015

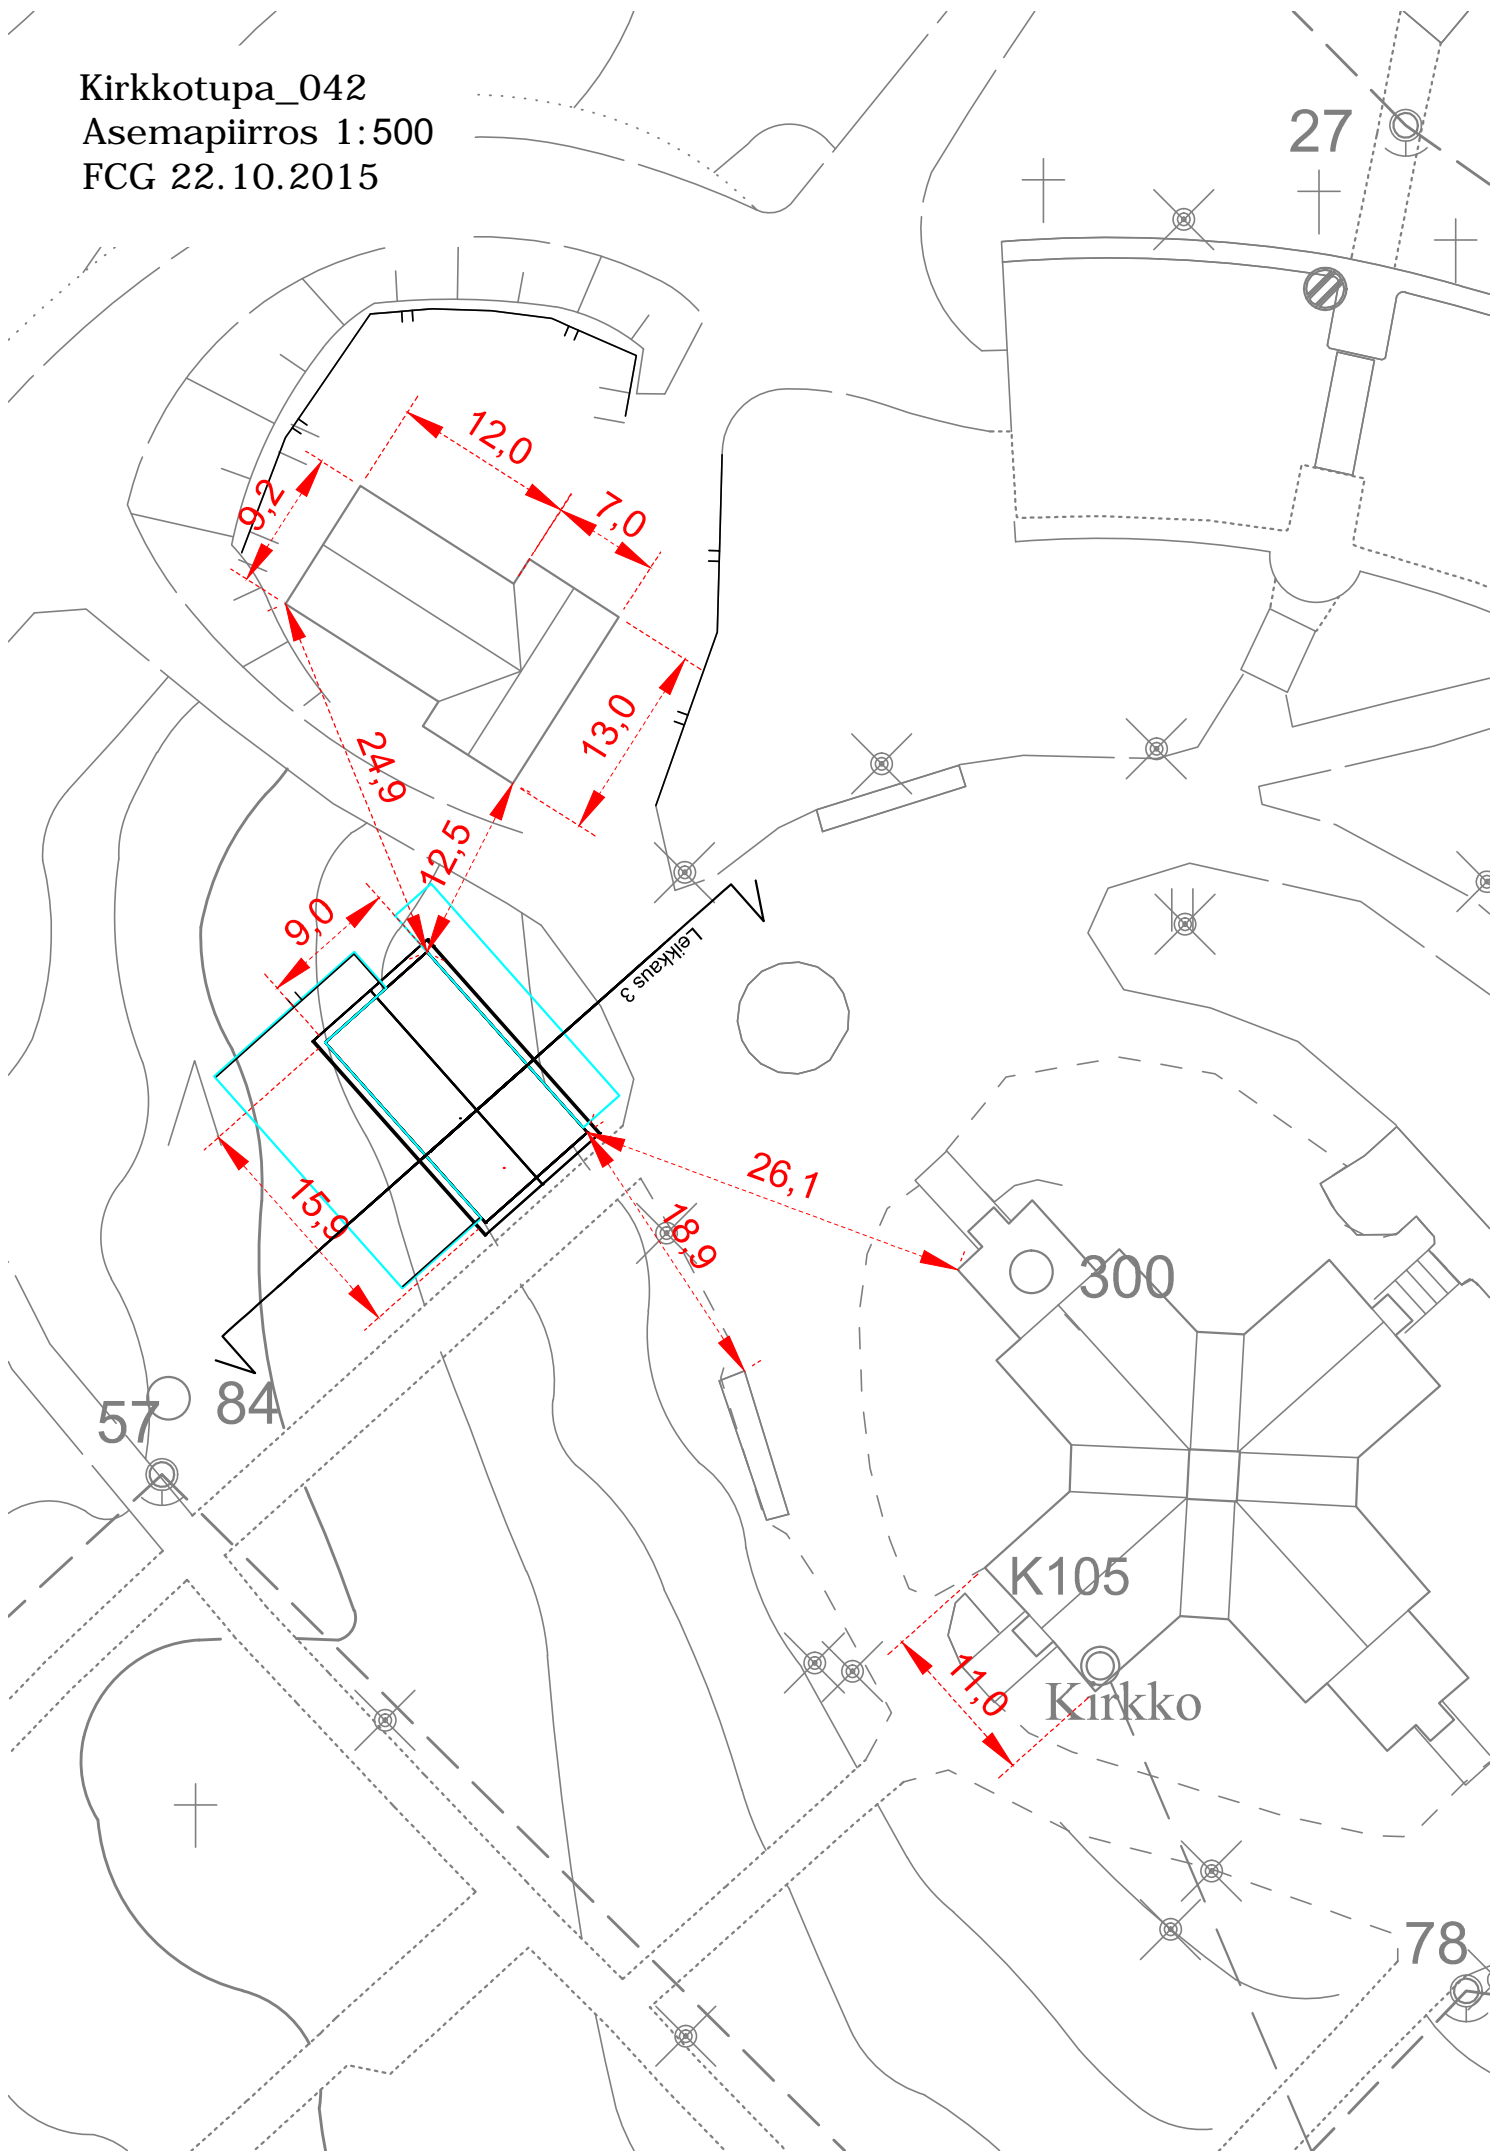

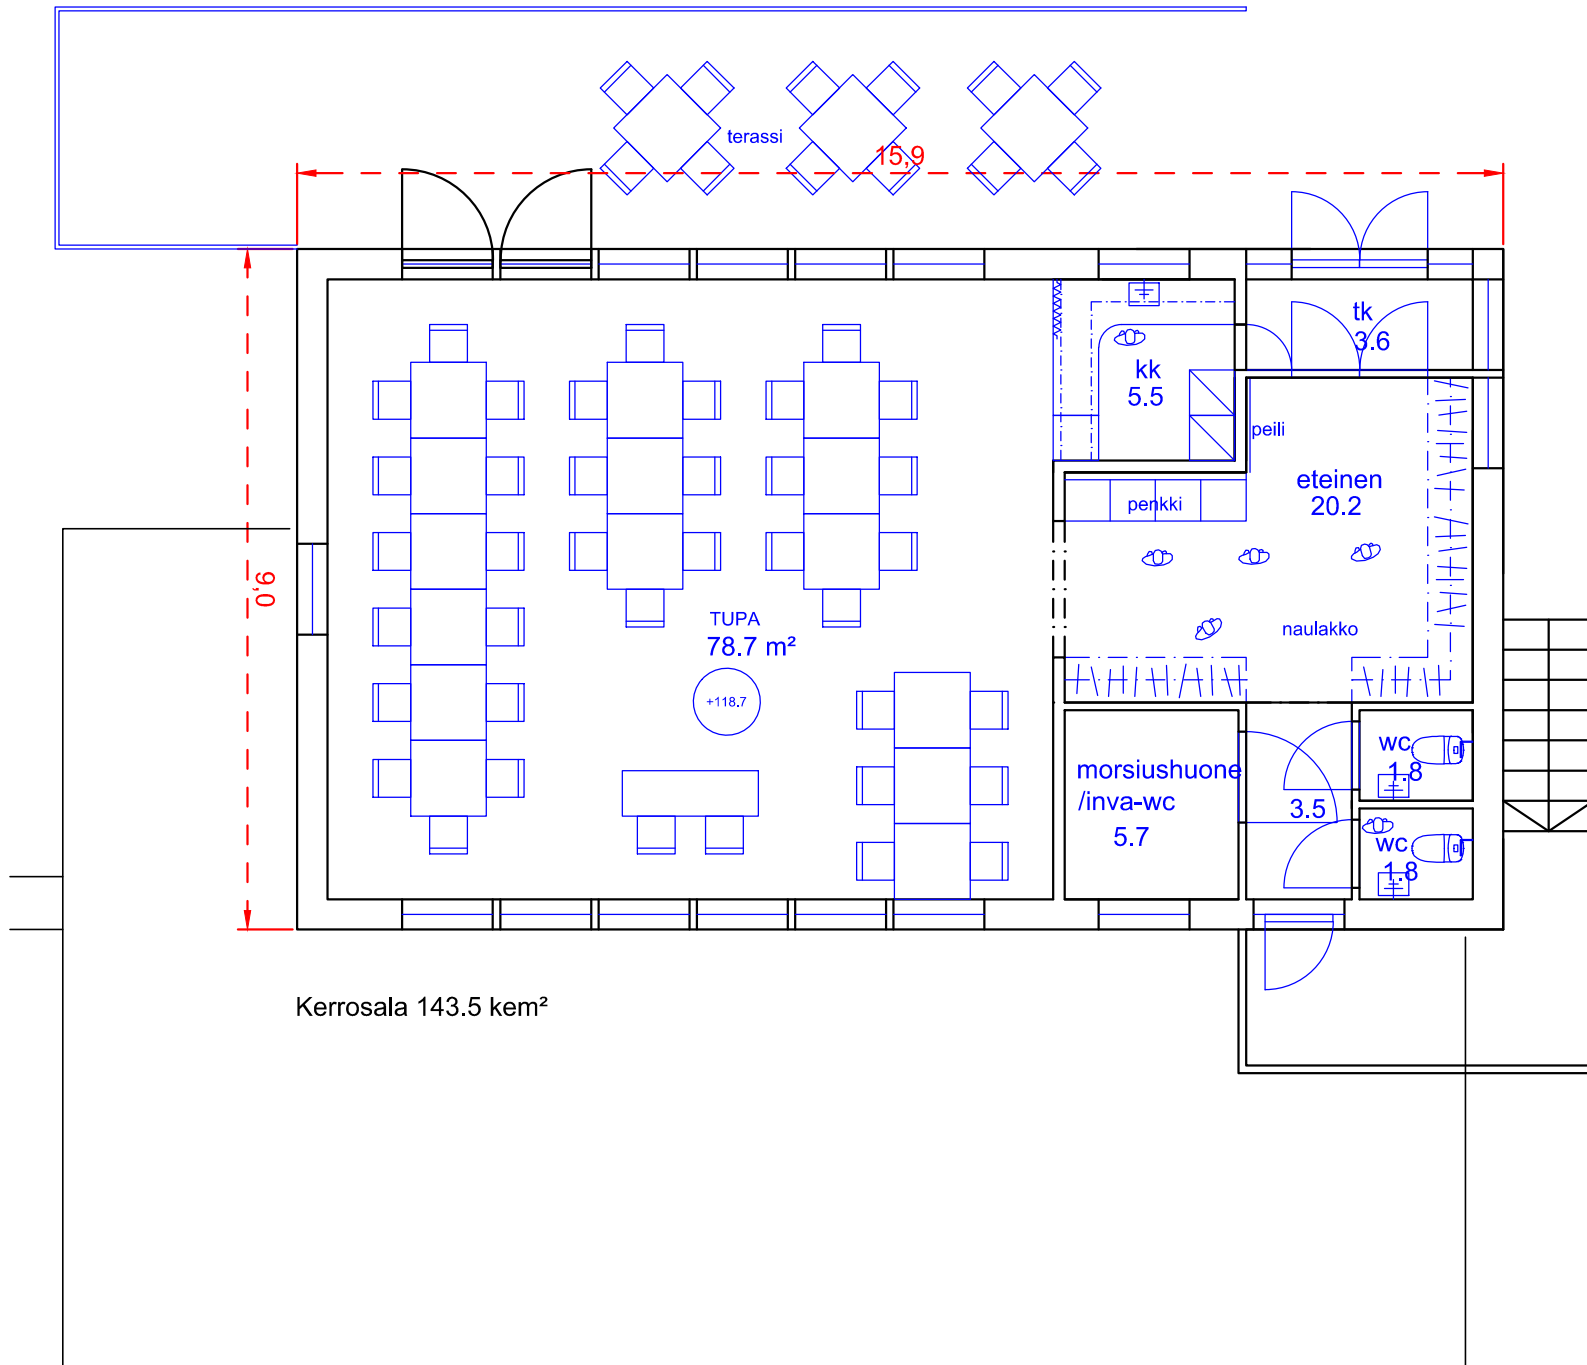

Kirkkotupa_042
Alakerta 1:100
FCG 22.10.2015

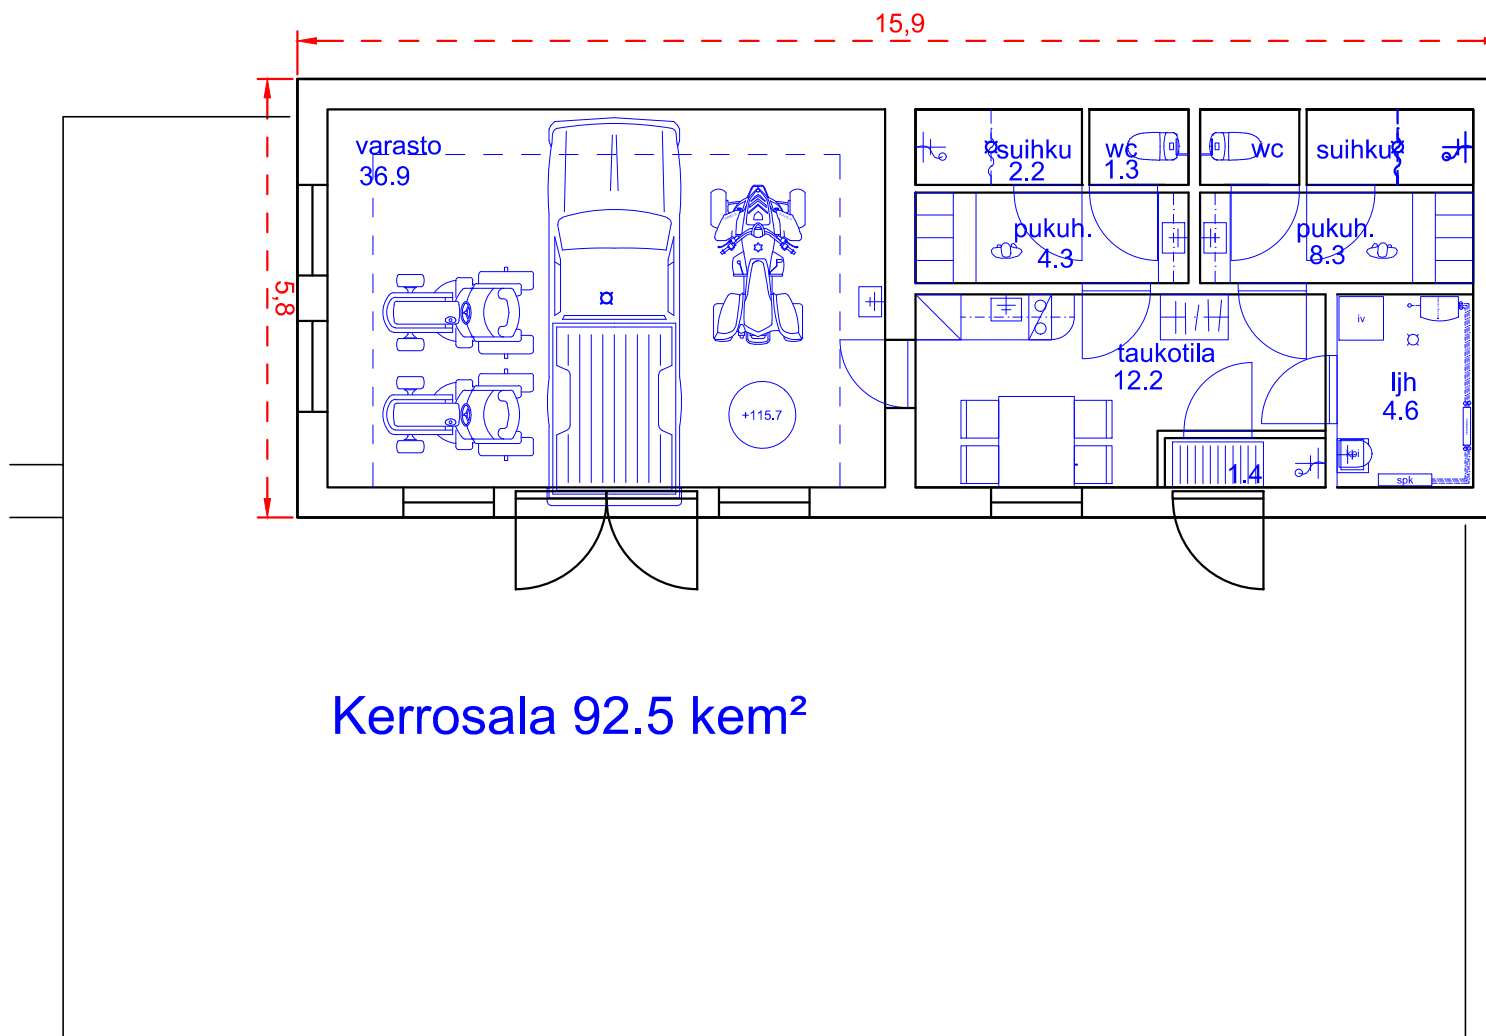

Kirkkotupa_042
Leikkaus 1:100
FCG 22.10.2015

